



NORTH EAST ELEVATION FROM ERVEN 19823 TO 19826:
S.E. 1/4



SOUTH EAST ELEVATION FROM ERVEN 19828 TO 19832:
S.E. 1/4

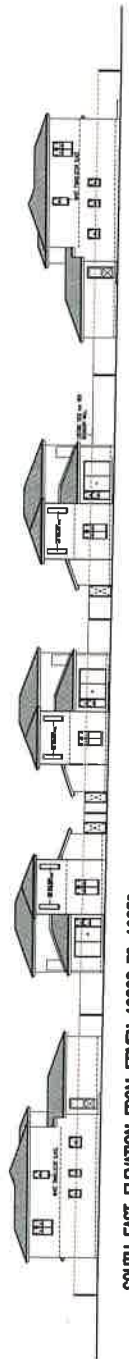

INTERNAL STREET ELEVATION:
S.E. 1/4

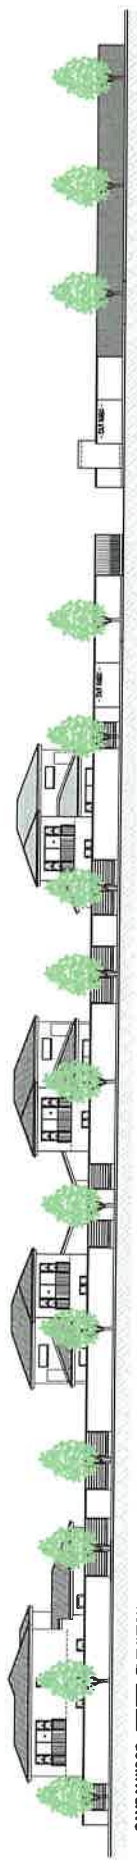

SANDALWOOD STREET ELEVATION:
S.E. 1/4

- CARMEN PLACE -

REVISION	DESCRIPTION

NOTE
 COPYRIGHT RESERVED ON THIS DRAWING. NO PARTS TO BE TAKEN IN REPRODUCTION TO SCALE.

SCALE: 1:200
 DATE: JUN. 21 2006
 DRAWN BY: dbr
 CHECKED BY: dbr

PROJECT NO. 01233
 SHEET NO. 81

SITE DEVELOPMENT PLAN FOR
 SITE DEVELOPMENT PLAN

danie de wet
 - building designs -
 5001 ARCADE DRIVE, THE ARCHITECTURE
 P.O. BOX 1114
 WOODVILLE
 DORSETVILLE ESTATE
 BELLEVILLE 7536
 TEL: 031 873 7005 CELL: 082-8584 219

