


E-12

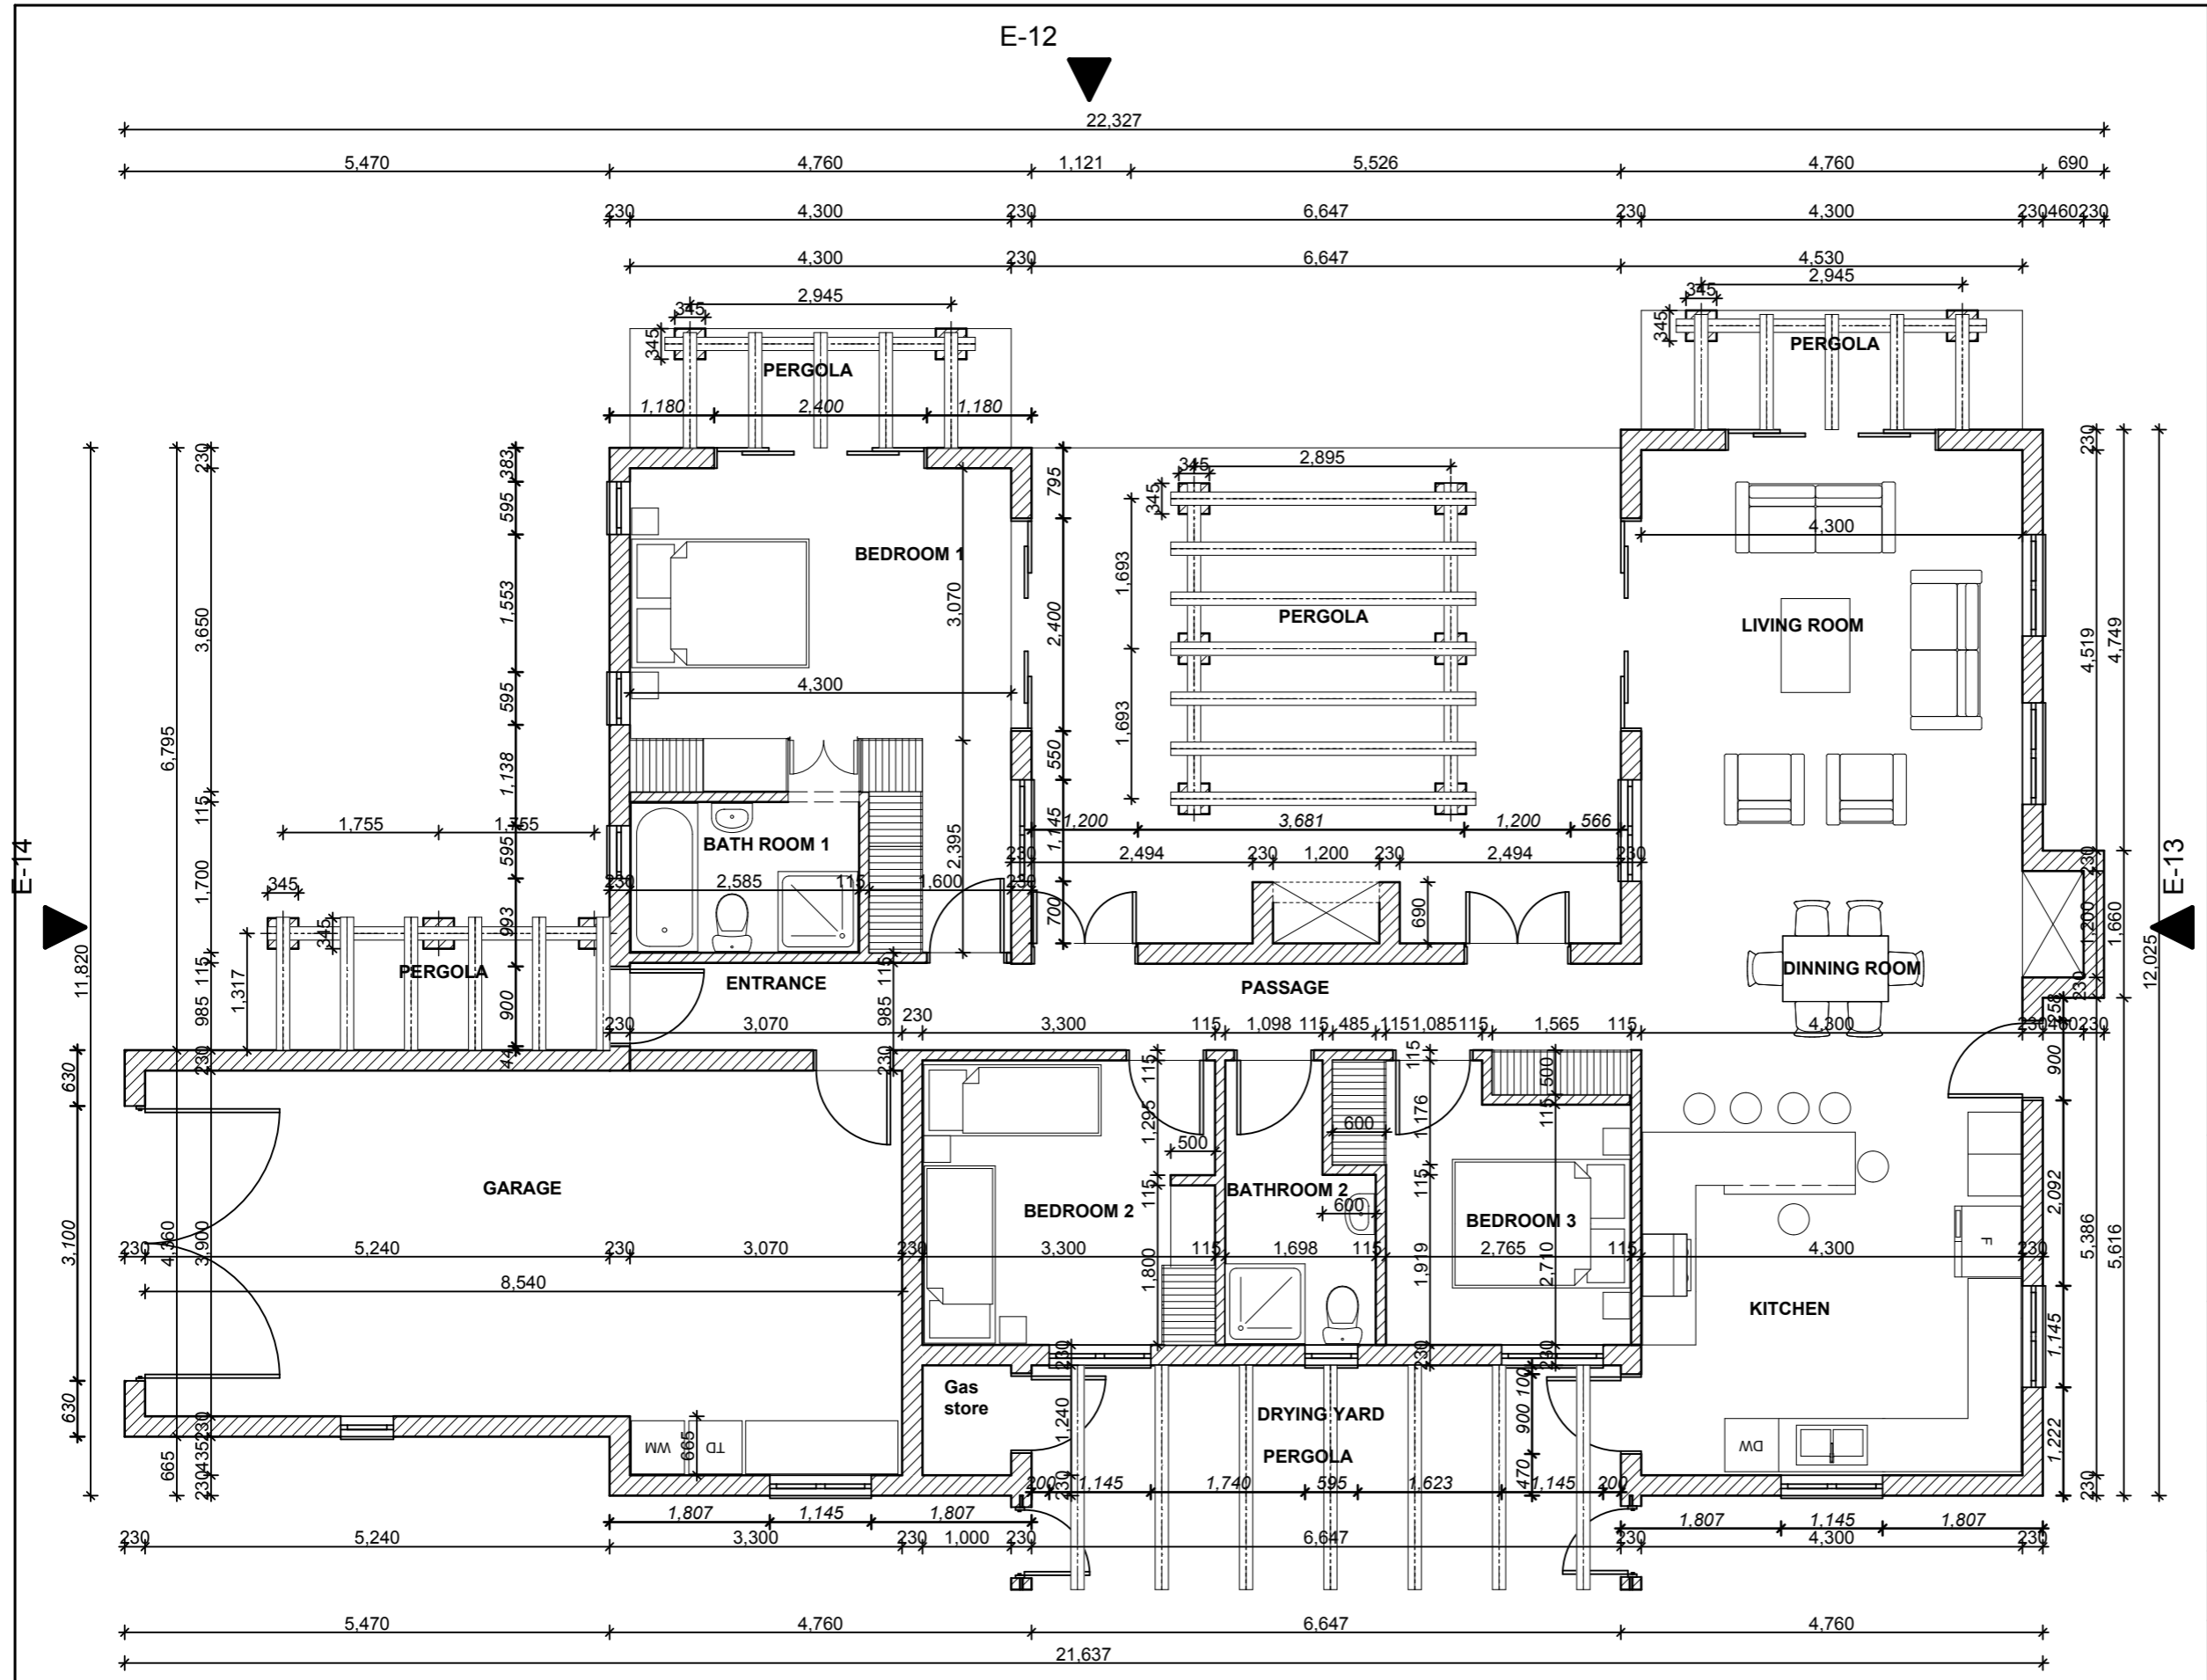

DIMENSION LEGEND:
 1 Italic font: window & doors
 2. Arial font: construction

FLOOR PLAN & DIMENSIONS 1:75



E-11

project		New house for Tim Tarr, Riverine	
TYPE:			
area m		GARAGE	m ²
LIVING AREAS	170 m ²	LAPA	m ²
OPEN STOEP	m ²	VERANDAHS	m ²
ERF	m ²	COVERAGE	%
designer		J.C. Kleinschmidt BUILDING DESIGN STUDIO 11 Piet Retief Street Strand	
		TEL. 021 854 6819	CELL. 082 306 6817
		S.A.C.A.P. registered	Reg. No. T0864
copyright to this plan by designer			
description		FLOOR PLAN & DIMENSIONS 1:75	
scale	as shown	drawn	JEANNINE LATEGAN
date	1 Julie 2011	plan no:	P/060211/JL
revision no:		drw no:	